


LAKE MICHIGAN

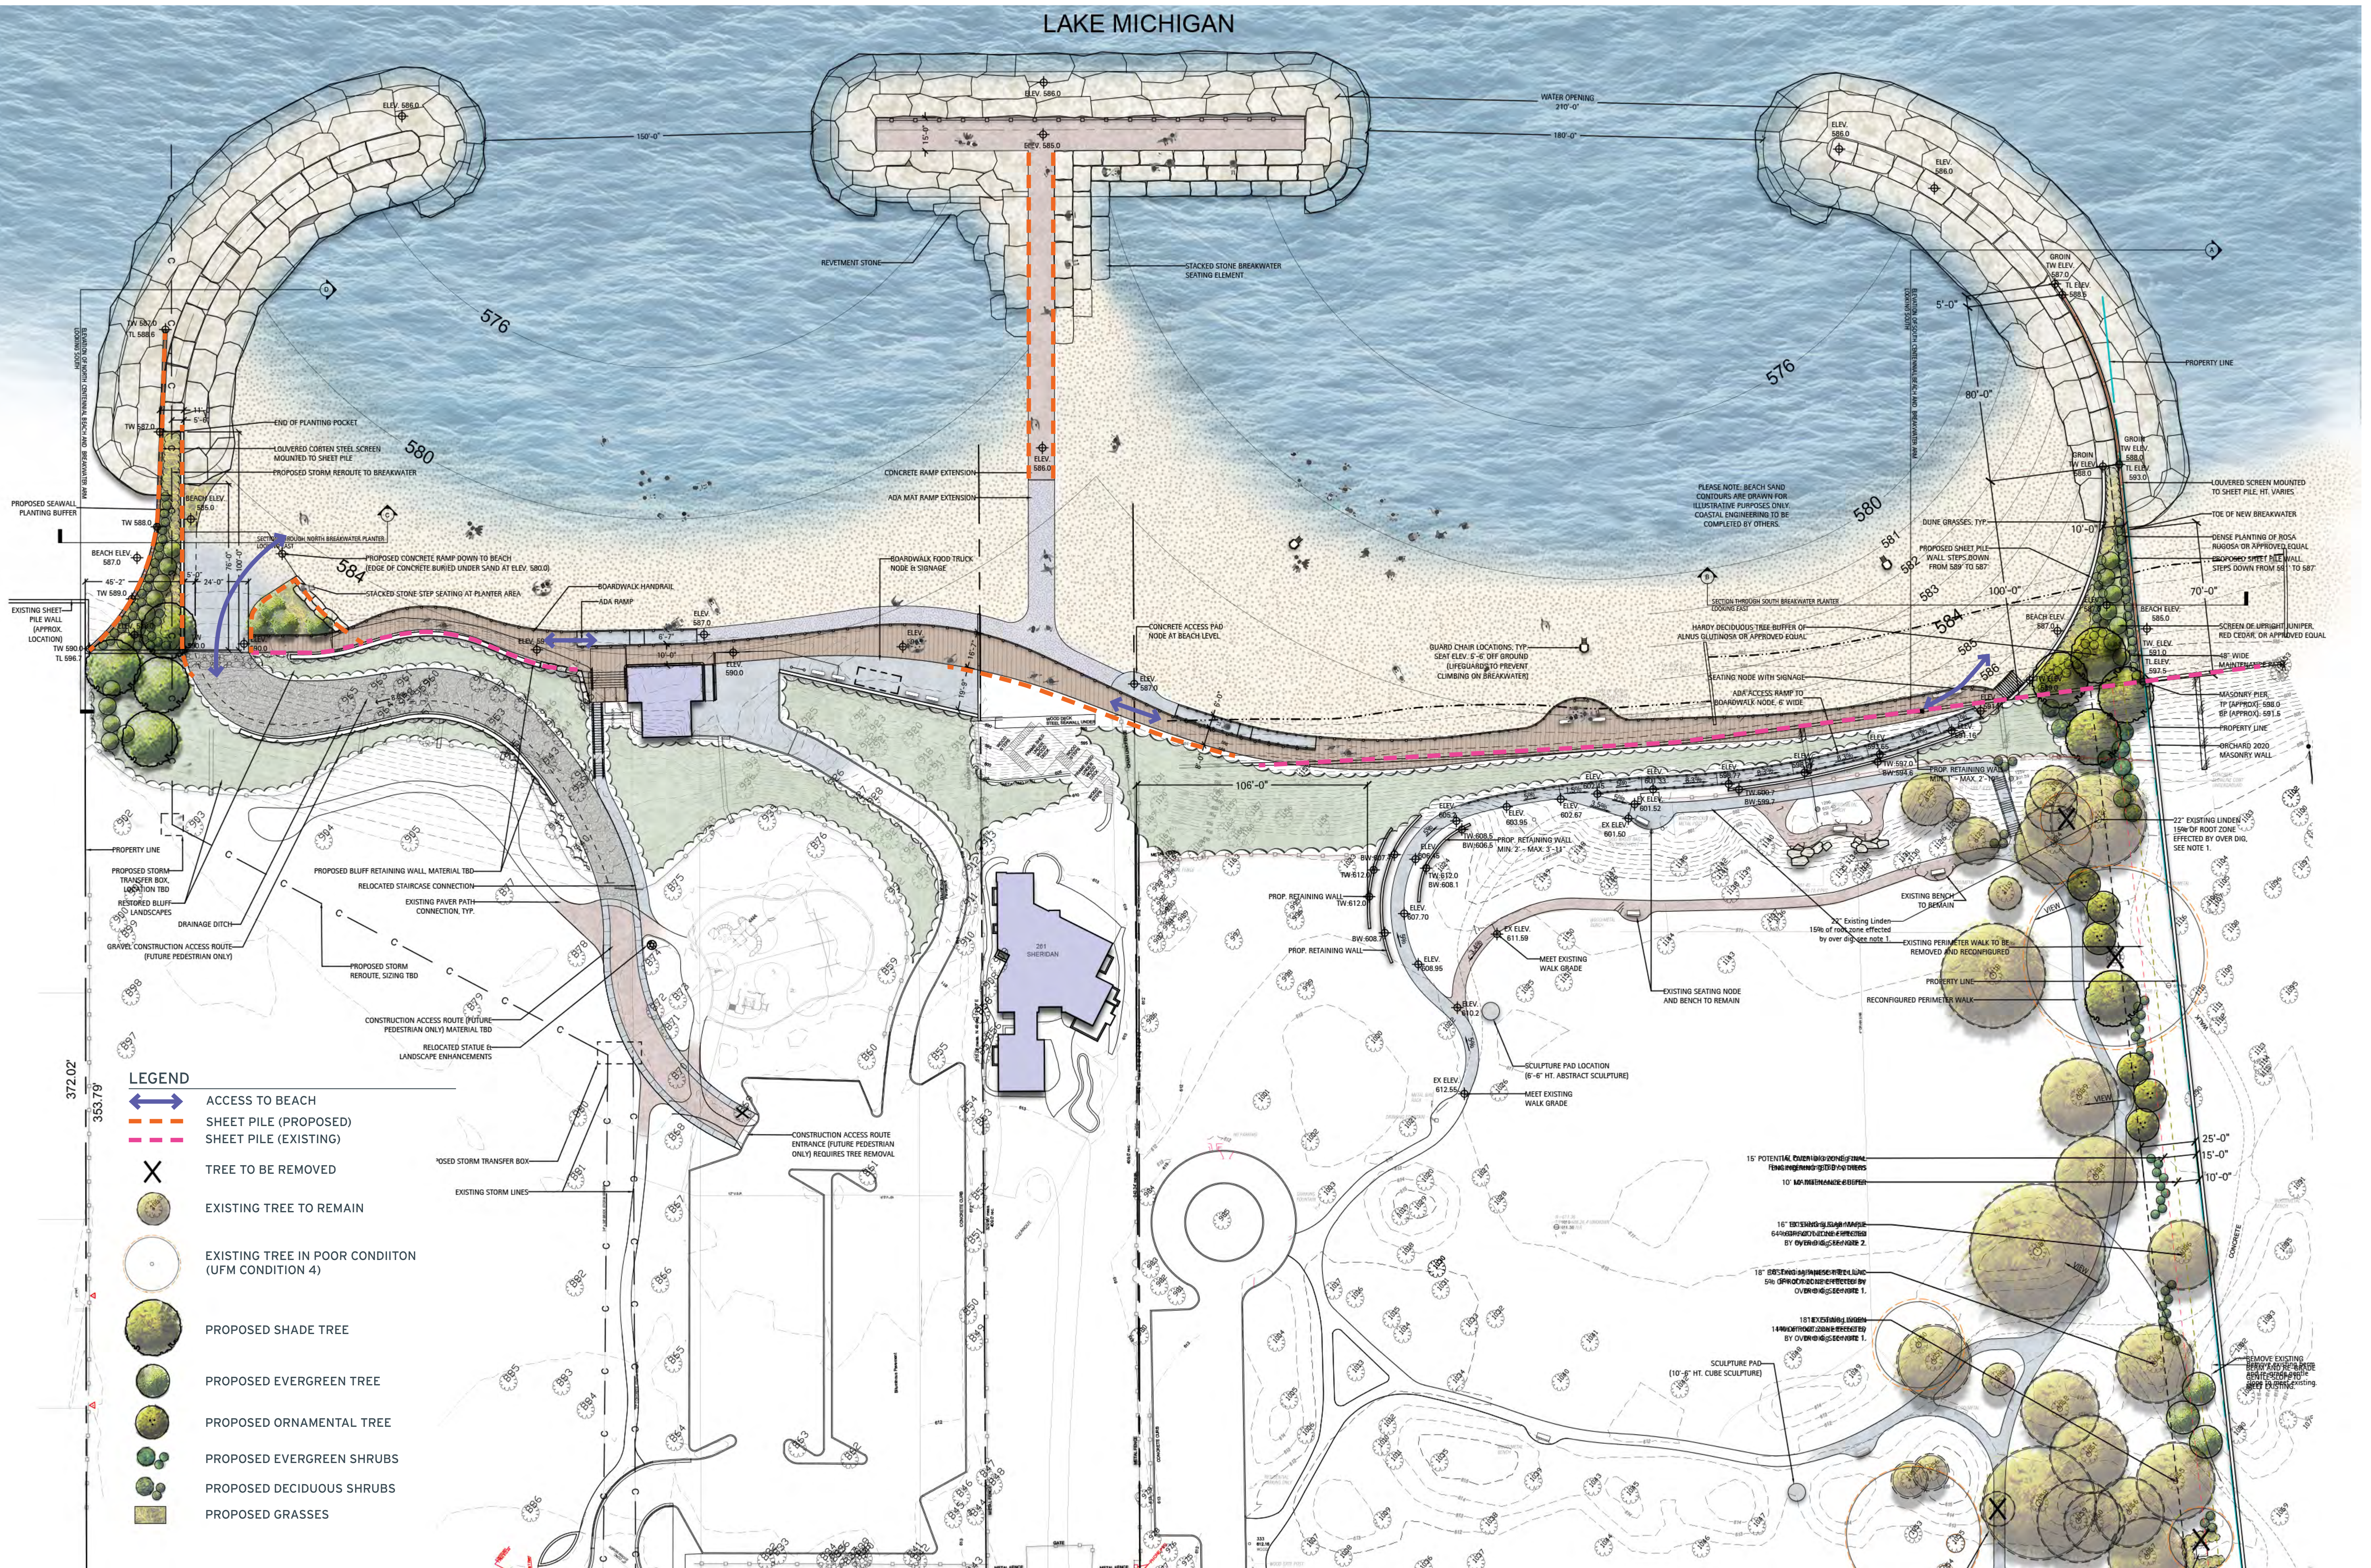

ELDER/CENTENNIAL BREAKWATER SCREEN

ELDER & CENTENNIAL DESIGN DEVELOPMENT | OVERALL PLAN

WINNETKA, ILLINOIS

PREPARED FOR:
WINNETKA PARK DISTRICT

PROJECT TEAM:
SPACECO
CBBEL



SCALE: 1"=4'
SEPTEMBER 9, 2021

THE
LAKOTA
GROUP

© 2020 THE LAKOTA GROUP