



Lloyd Beach

Before + After



Lloyd Beach

Updates + Amenities

- » New breakwater system
- » Beach replenishment
- » Bluff restoration in upper + lower park
- » New boardwalk from beach house to lot
- » Access ramp improvements
- » Fenced-in boat storage renovations
- » New boat storage racks
- » Stepan Family Boat Launch repaving





Lloyd Beach

Summer 2021




Elder Lane + Centennial

Proposed Updates + Amenities

- » Sidewalk to shoreline from Centennial Park parking lot providing access for users of all abilities
- » 850-foot boardwalk to give panoramic views for users of all abilities
- » Boardwalk allows north + south movement and full access to pier
- » Elevated center pier offers unimpeded views of the lake + area for sunbathing around 300 feet out from the beach
- » Elder Lane Beach House will offer amenities to complement the shoreline experience
- » Emergency vehicles can access shoreline from the north side
- » Louvers design provides artistic element, significant safety, views of lakefront, and shoreline functionality



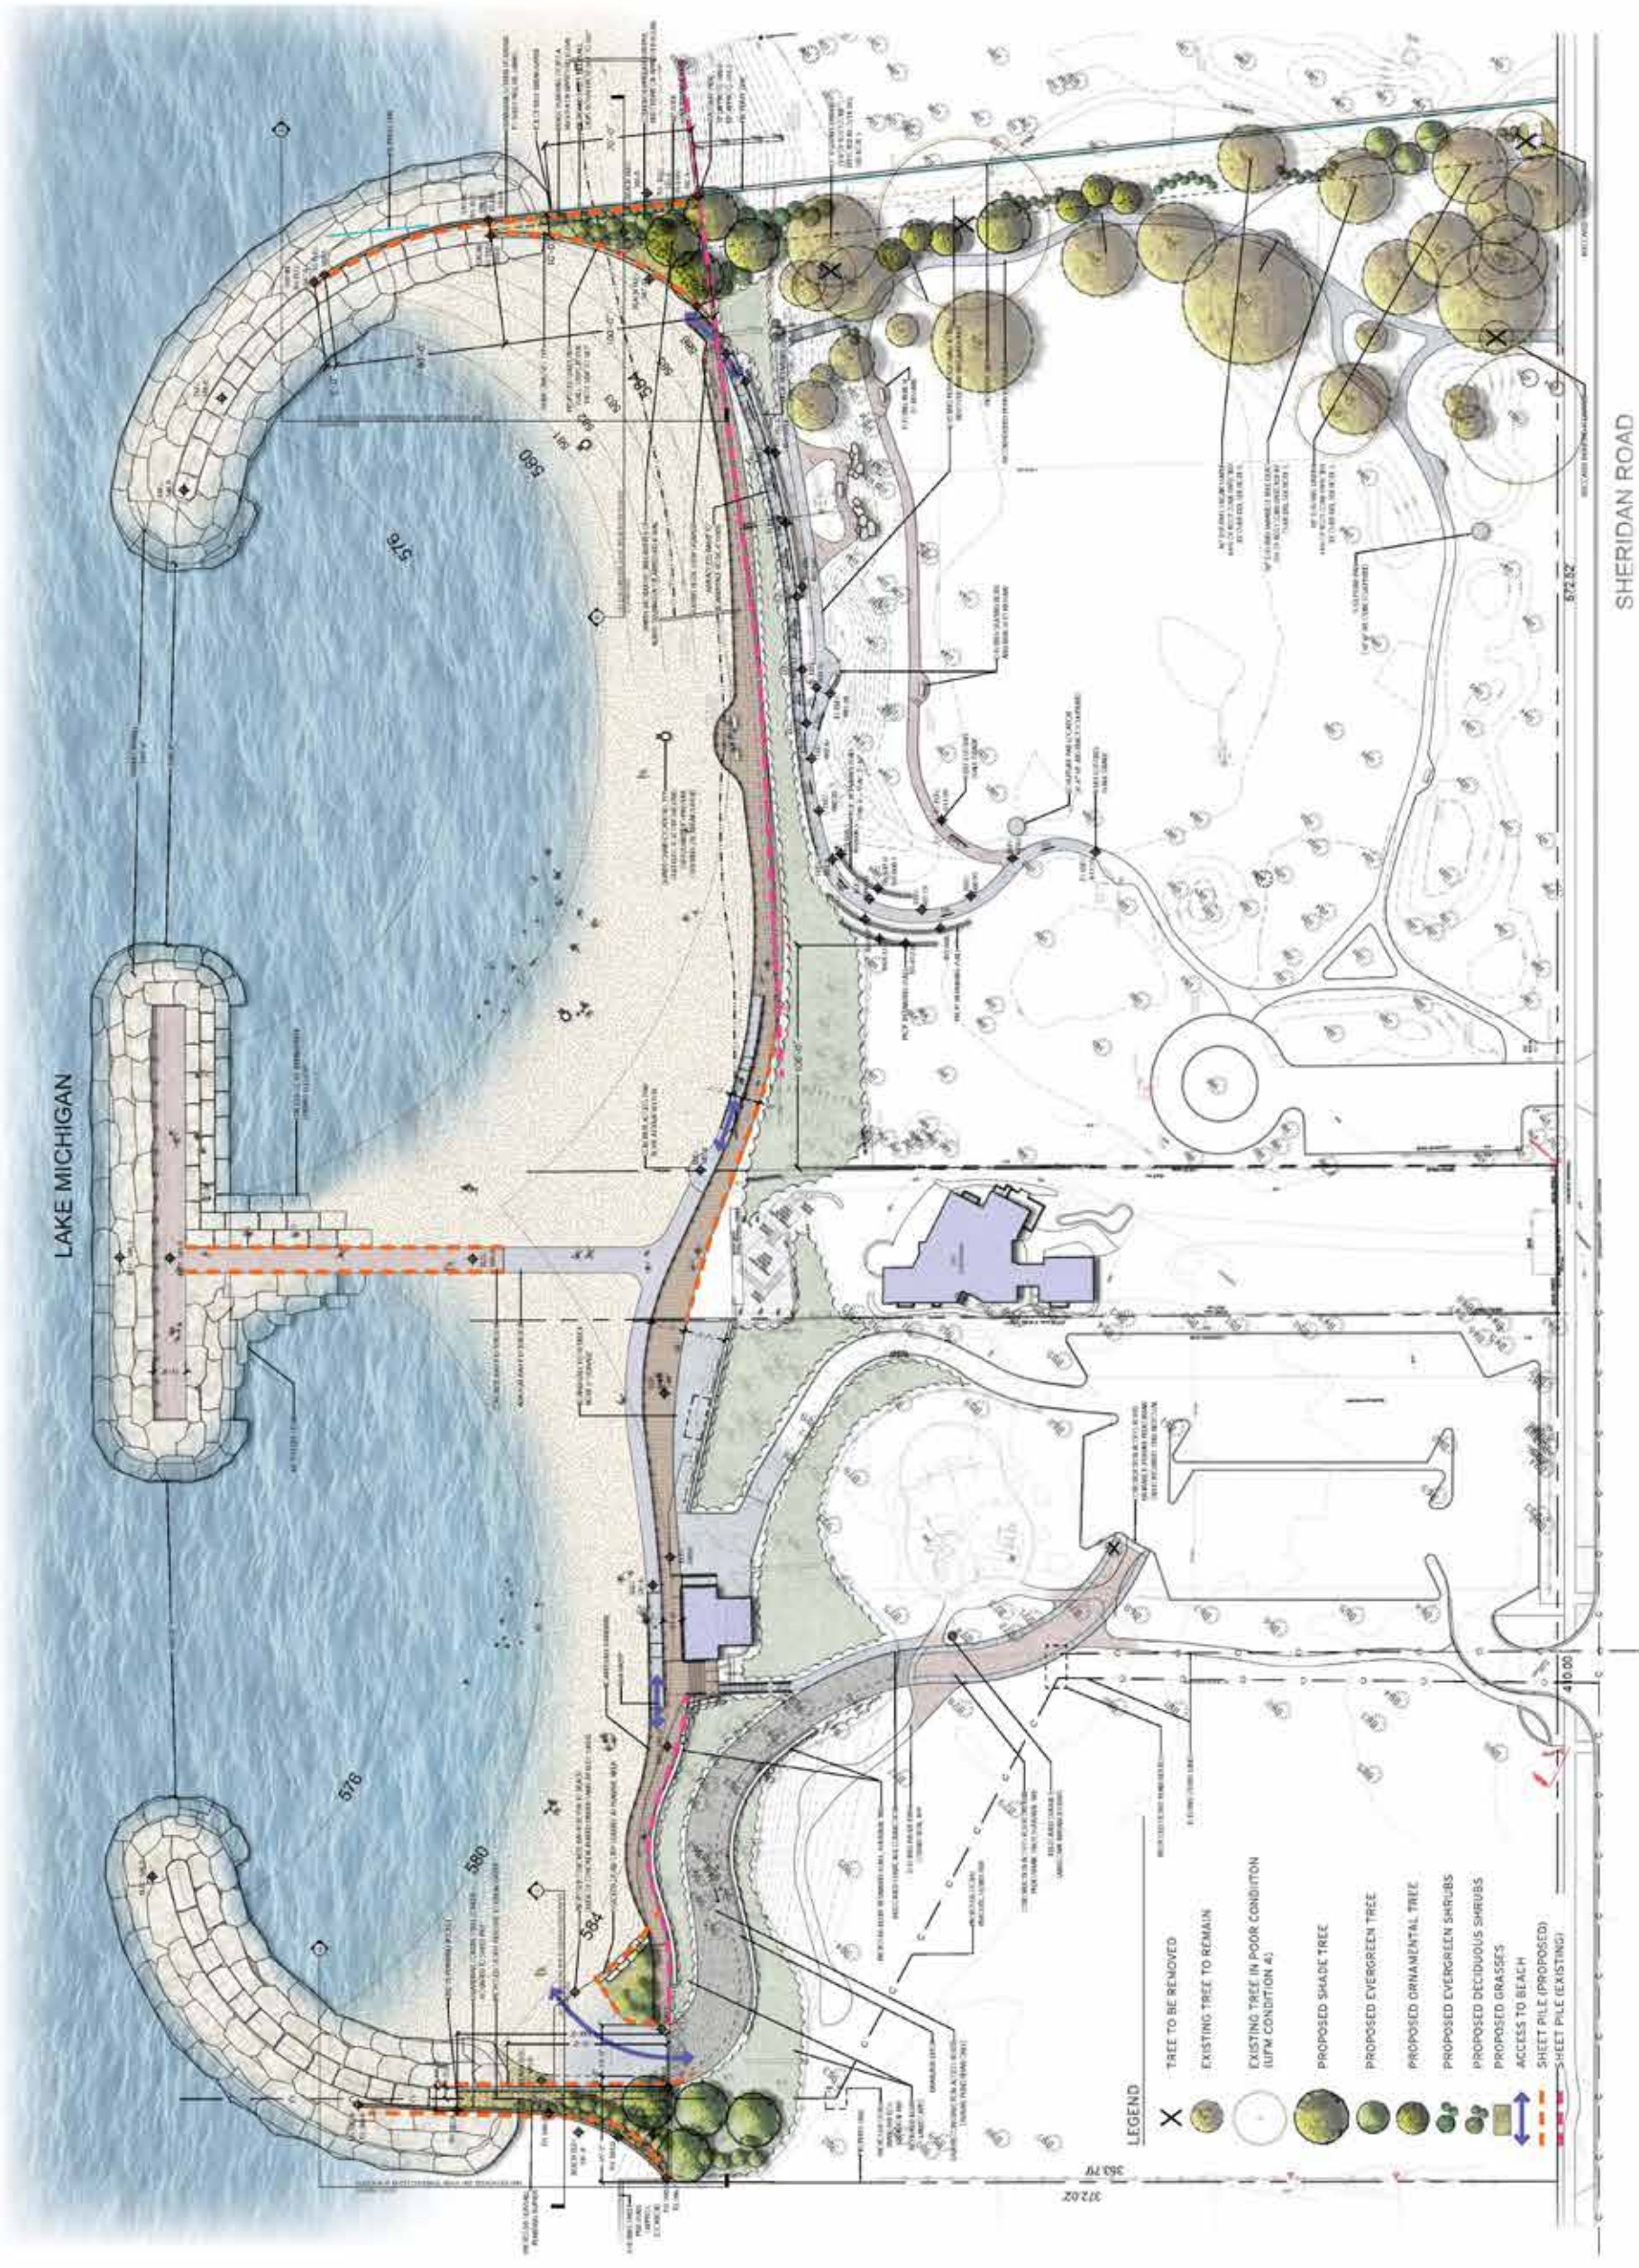

LAKE MICHIGAN

SHERIDAN ROAD

ELDER/CENTENNIAL BEACH FEASIBILITY STUDY

ELDER CENTENNIAL DESIGN DEVELOPMENT | OVERALL PLAN

WINNETKA, ILLINOIS

SCALE: 1"=40'
NORTH
DECEMBER 6, 2021

PROJECT TEAM:
SPACECO
CERIL

PREPARED FOR:
WINNETKA PARK DISTRICT

THE LAKOTA GROUP
A COMMITMENT TO EXCELLENCE

Elder Lane + Centennial

Proposed Updates + Amenities

- » Overall design results in a shoreline nearly 1,000 feet
- » The two-cell design affords one cell for swimming and one cell for kayaks + paddle boards (non-motorized boating)
- » Kayak + paddle board storage facilities
- » North + south planter pockets offer an element of natural beauty
- » Current pier + outfall pipe will be removed. New outfall pipe to be under the north planter pocket + breakwater
- » New outfall system will include a pre-treatment system for water prior to release into Lake Michigan
- » Louvers design will help to provide a safe environment for off-season dog beach use, keeping dogs on the beach





Elder Lane + Centennial

Artistic Renderings





Elder Lane + Centennial

Artistic Renderings





FIGURE 3: VIEW LOOKING NORTHEAST FROM ELDER BEACH RAMP



FIGURE 4: VIEW LOOKING NORTHWEST FROM ELDER BEACH



FIGURE 1: VIEW LOOKING SOUTHEAST FROM CENTENNIAL BEACH ACCESS POINT

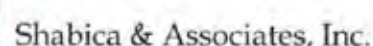


FIGURE 2: VIEW LOOKING SOUTH FROM CENTENNIAL BEACH

Elder Lane + Centennial

North + South Breakwater Perspectives





Plan Sheets:	2022.4.11 Elder/Centennial Park Vicinity Map/Project Location Plan – Figure No. 1
	2022.4.11 Elder Centennial Park Existing Conditions Plan + Demo – Figure No. 2
	2022.4.11 Elder/Centennial Park Breakwater Plan View & Dimensions – Figure No. 3
	2022.4.11 Elder/Centennial Park Breakwater Section AA and CC – Figure No. 4
	2022.4.11 Elder/Centennial Park Breakwater Section BB – Figure No. 5
	2022.4.11 Elder/Centennial Park Steel Sheet Pile Plan: Pier & Planting Pocket – Figure No. 6
	2022.4.11 Elder/Centennial Park Steel and Concrete Pier & Planting Pocket Cross Sections – Figure No. 7
	2022.4.11 Elder/Centennial Park Sand Plan View with Contours – Figure No. 8
	2022.4.11 Elder/Centennial Park Sand Calculations – Figure No. 9
	2022.4.11 Elder/Centennial Park Sand Calculations – Figure No. 10
	2022.4.11 Elder/Centennial Park Section DD – Figure No. 11

Highland Park
Northbrook
Glenview
Evanston
Oak Park
Cicero
Chicago
Bridgeview
Oak Lawn
Alsip

I-55
I-90
I-54
I-94

PROJECT
LOCATION
ELDER / CENTENNIAL
PUBLIC BEACH

Elder Lane Park/Beach
Temporarily Closed


Project Title:
ELDER / CENTENNIAL PARK SHORELINE

Title:
WONITY MAP/PROJECT LOCATION PLAN

Figure No.: 1

Date: 11 APRIL 2022




Scale: N.T.S.

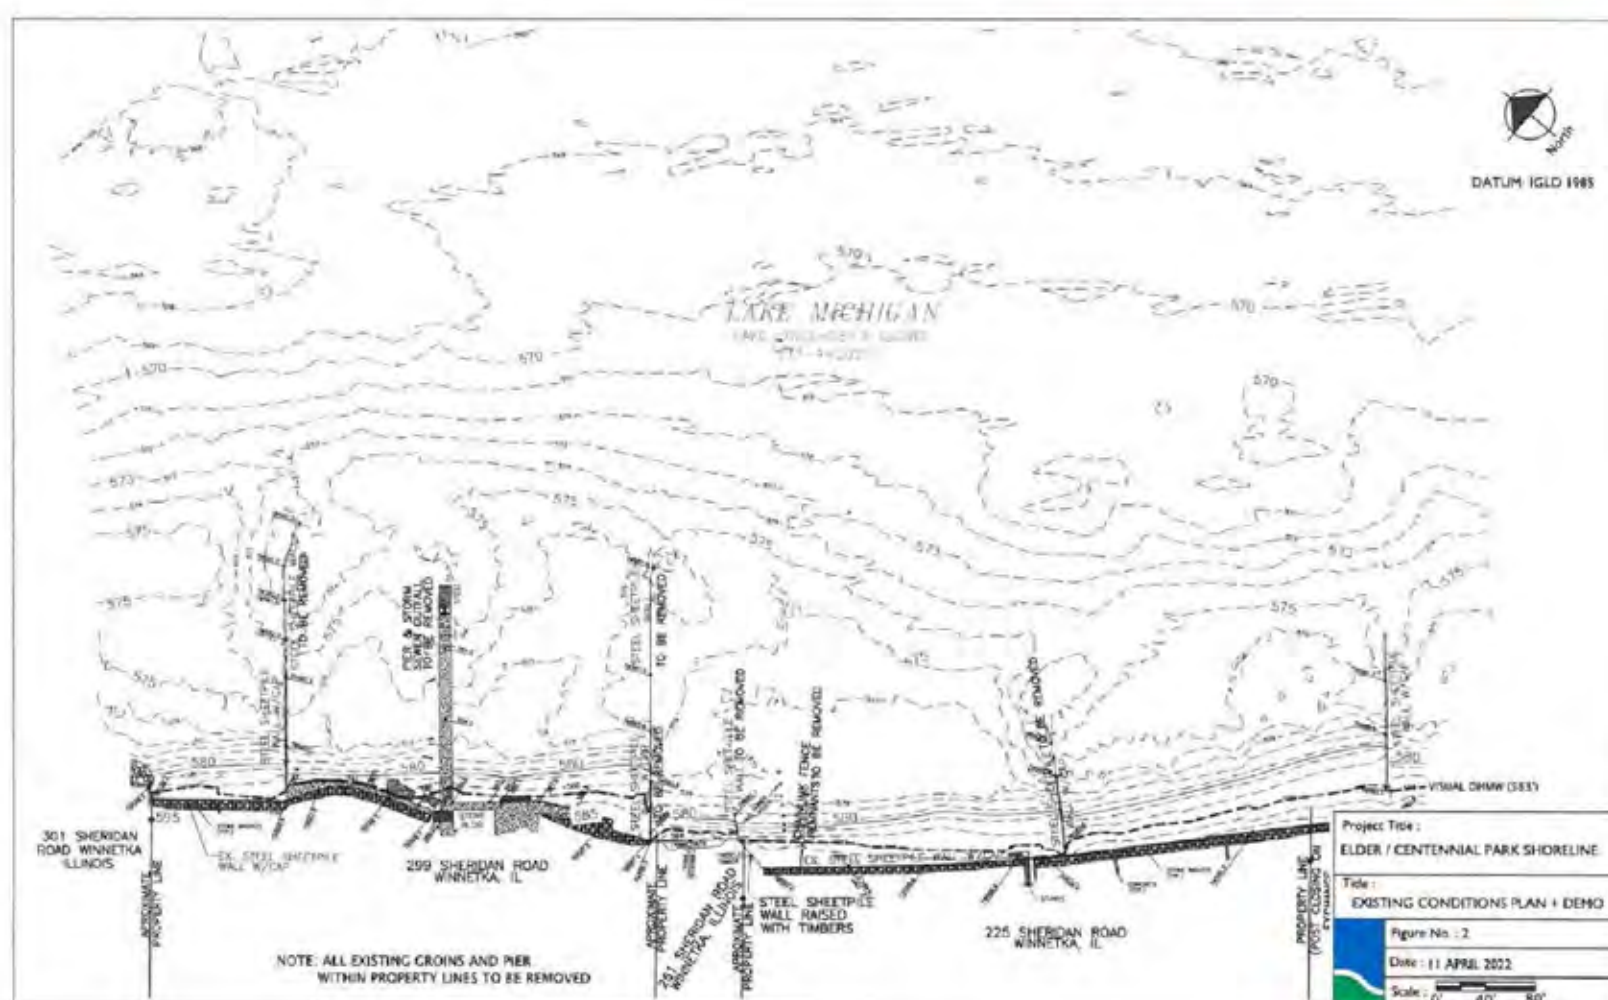

Elder Lane + Centennial

Shoreline Stabilization






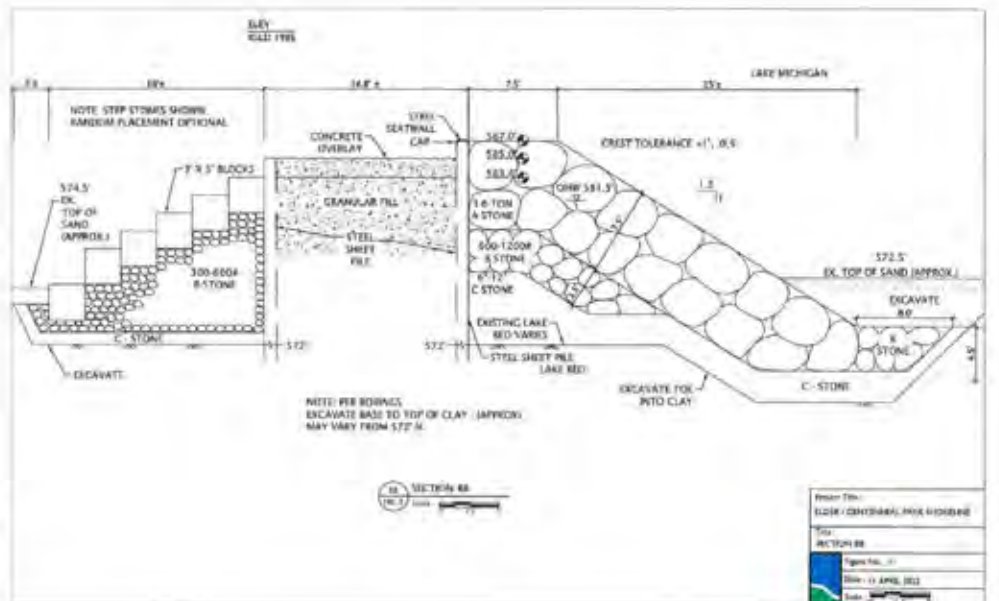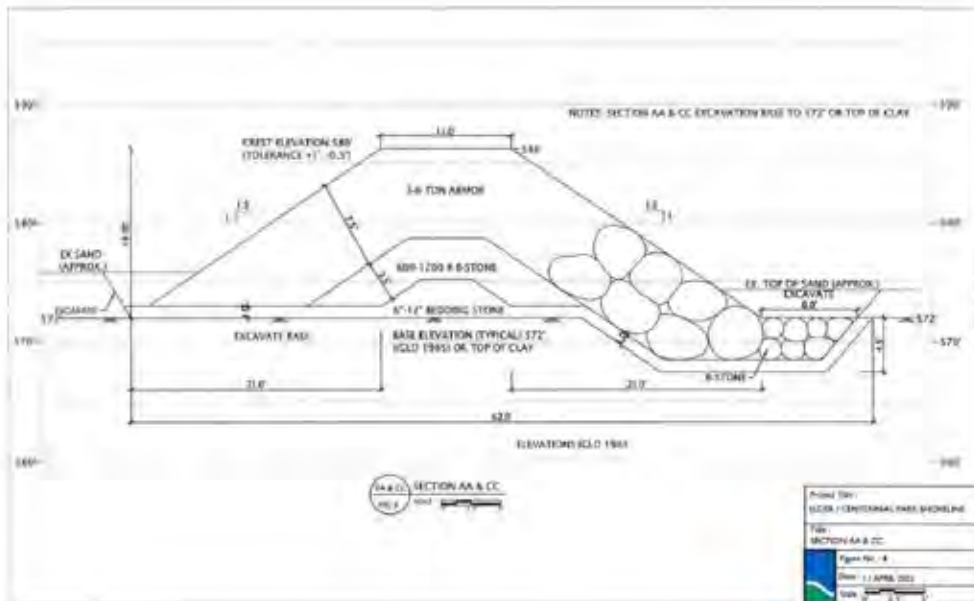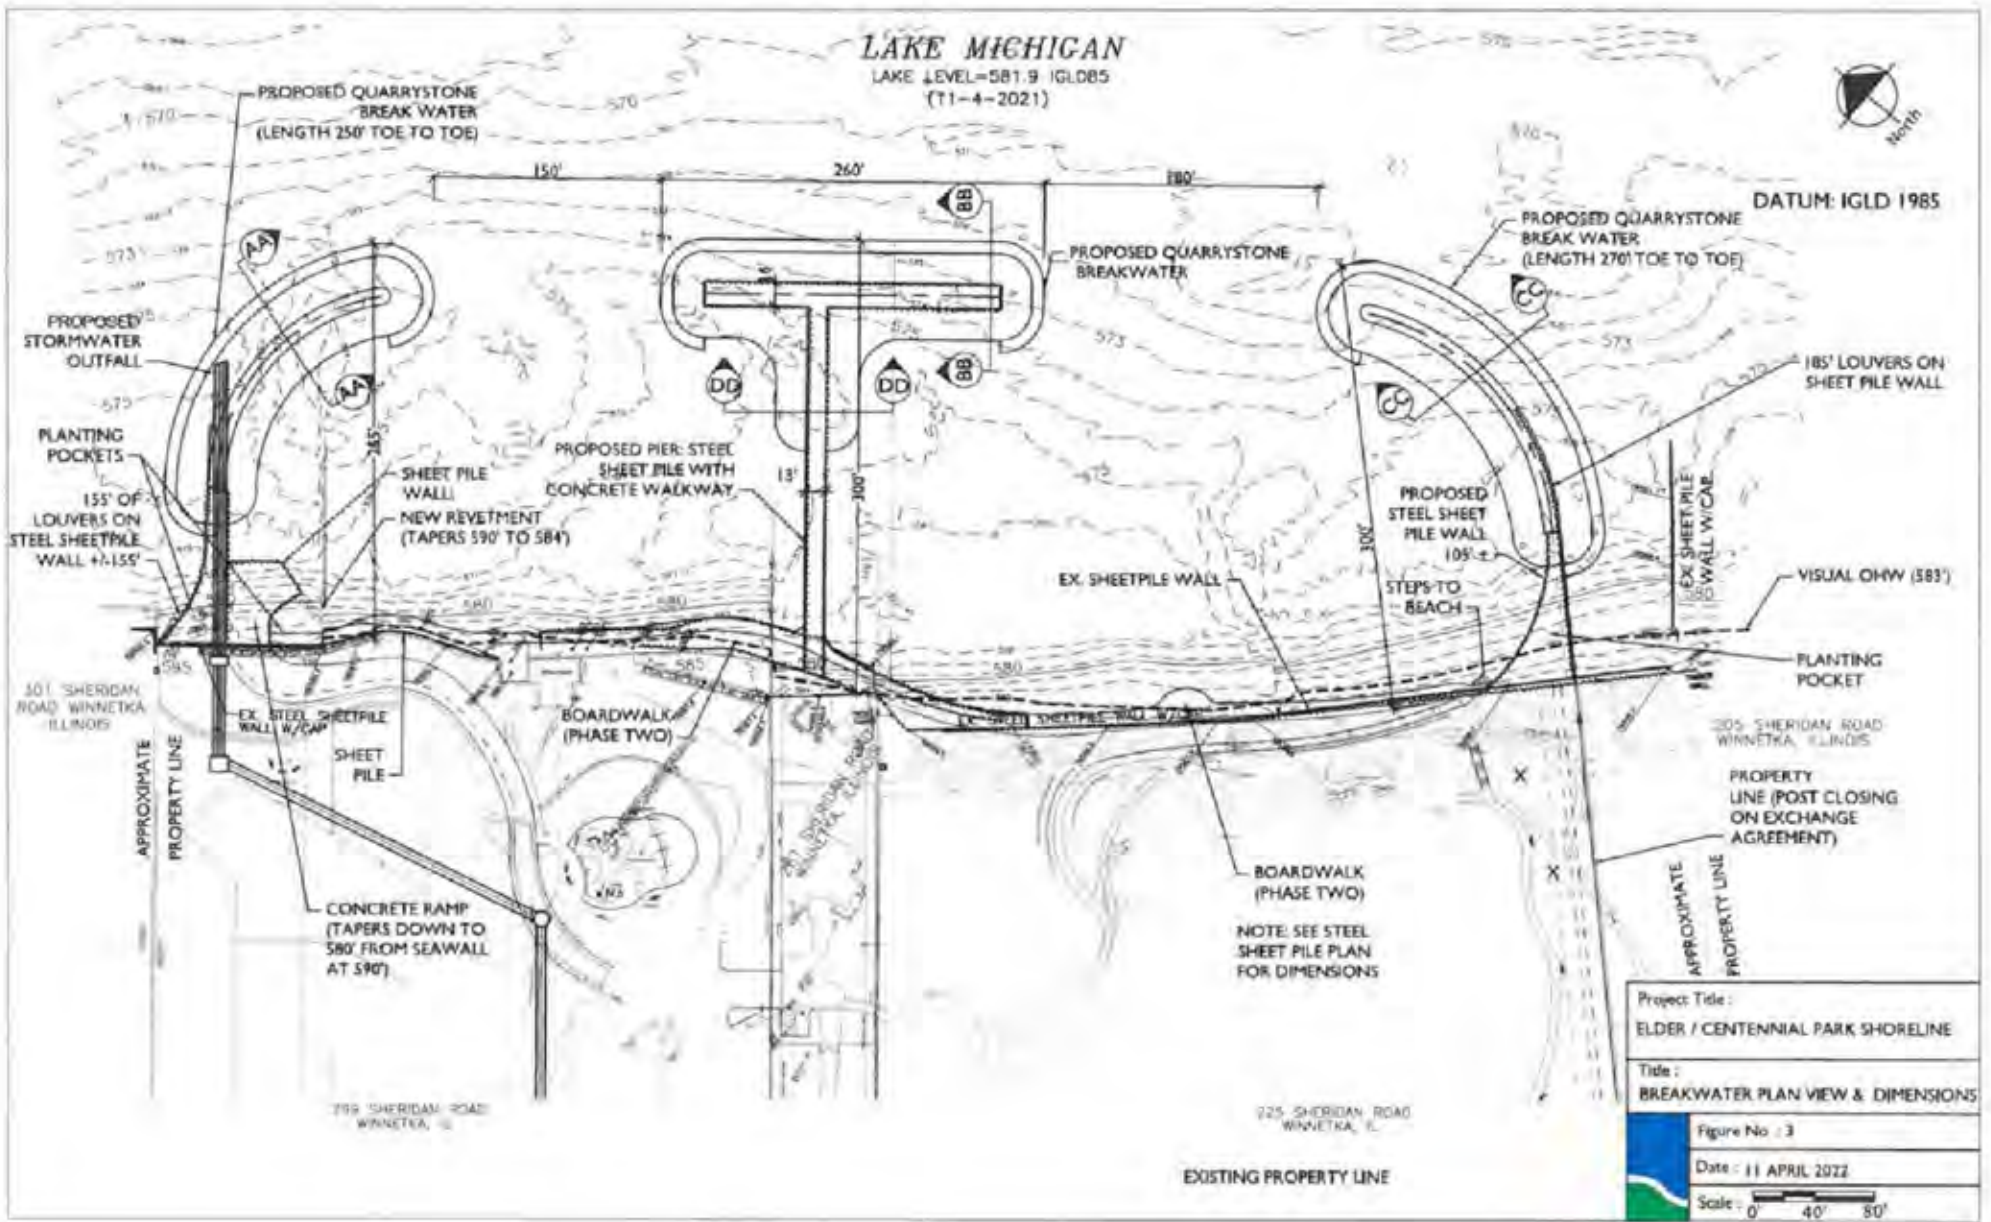

Elder Lane + Centennial

Breakwater Plan View



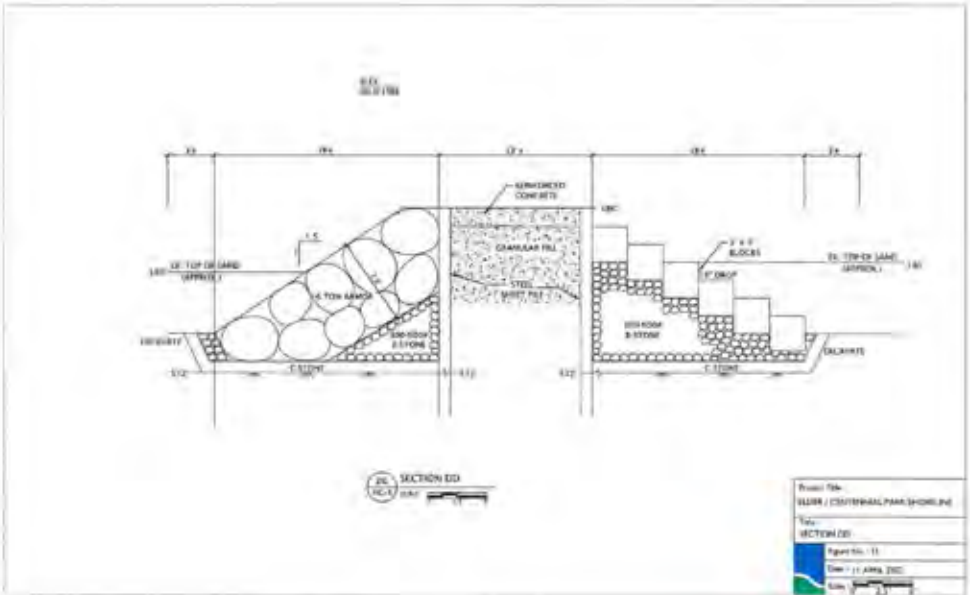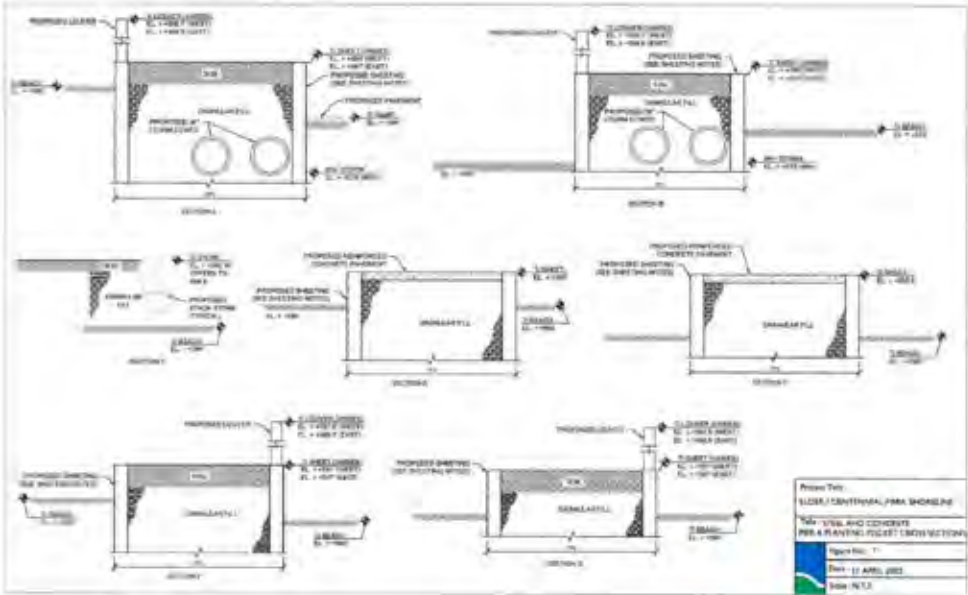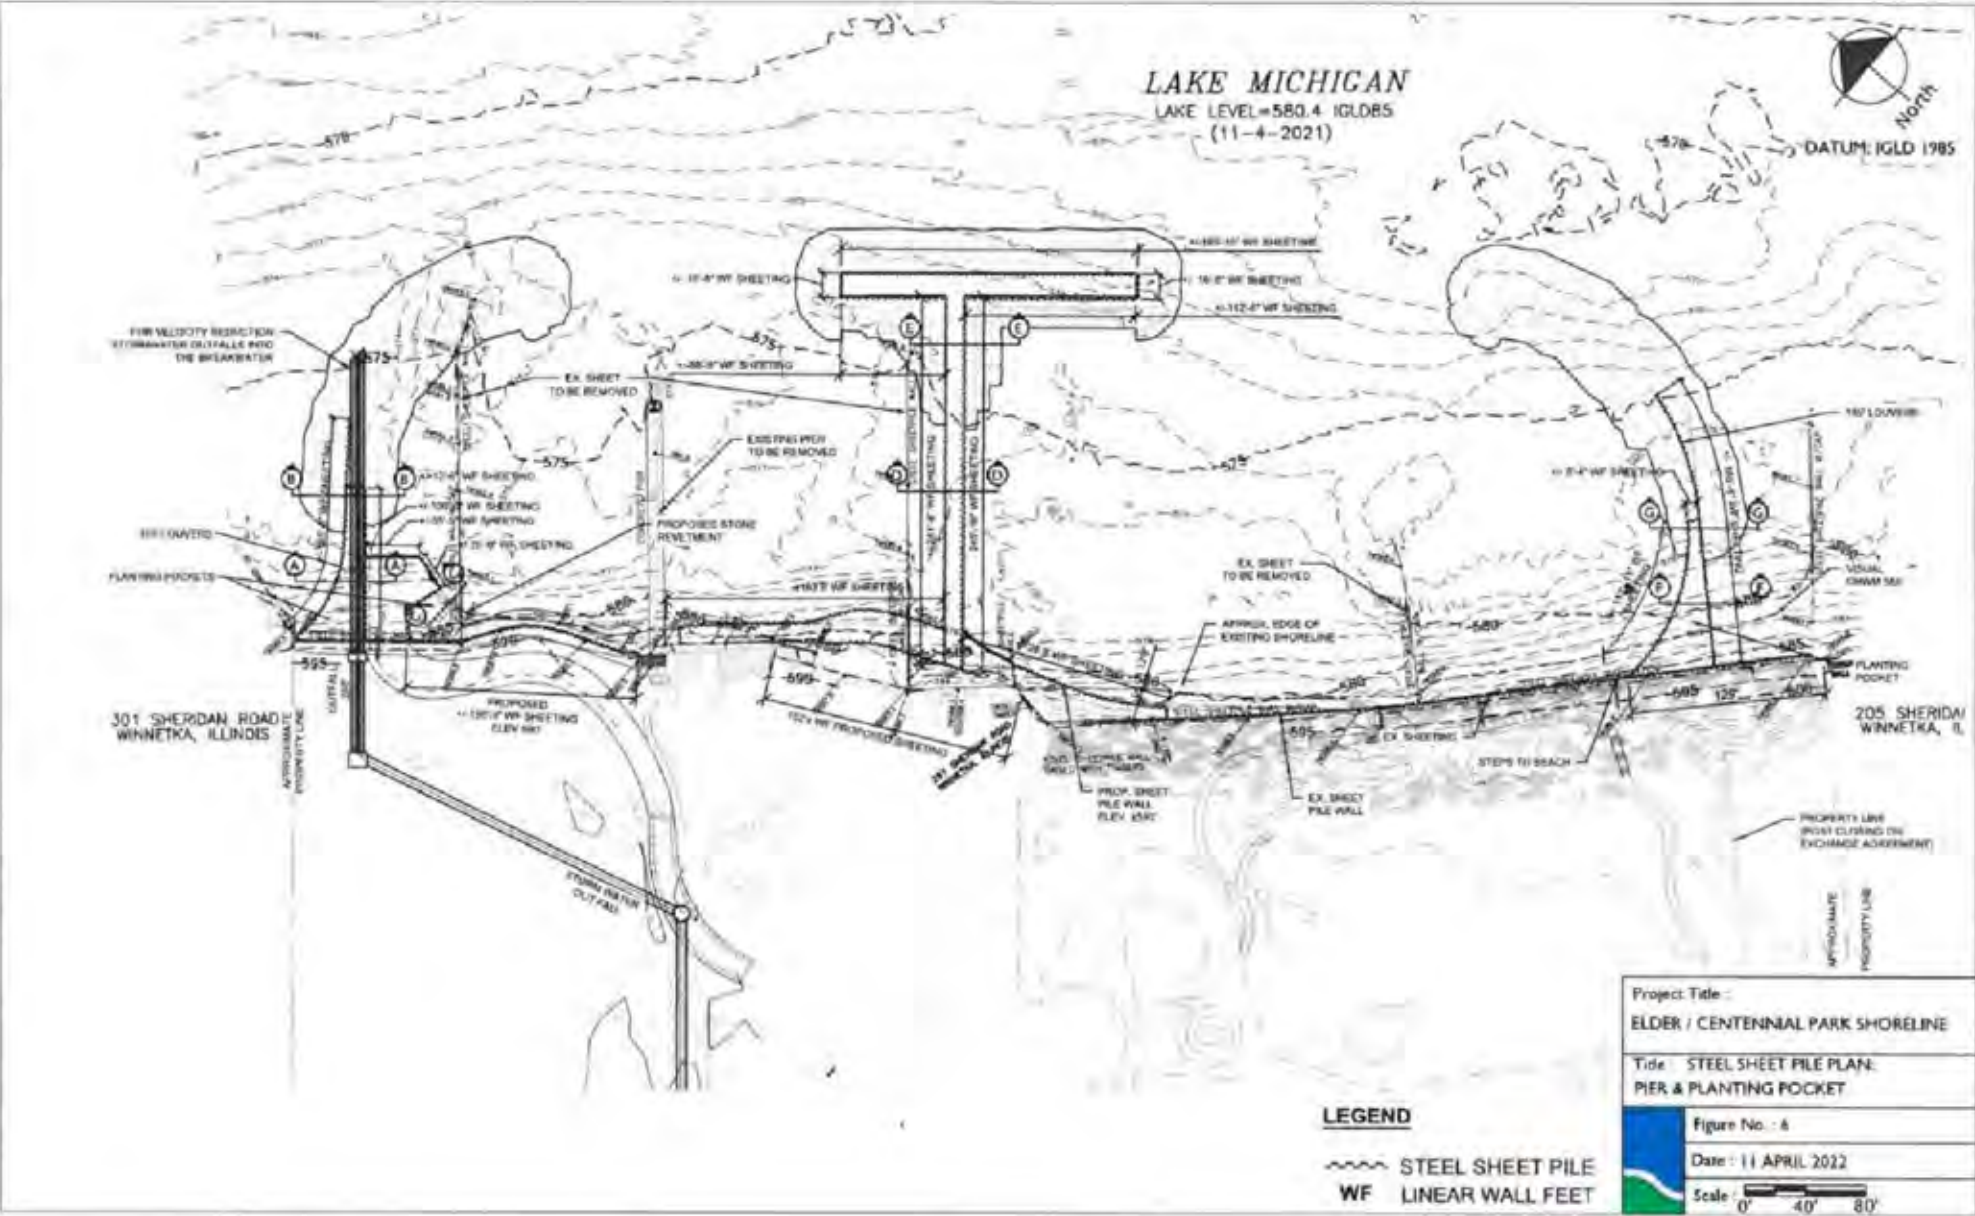

Elder Lane + Centennial

Steel Sheet Pile Plan: Pier + Planting Pocket



Elder Lane + Centennial

Pick top two features / amenities
for future phases of improvement

USE BLUE FOR FIRST | USE YELLOW FOR SECOND

Beach house

Food + drink

Patron use
(restroom, lockers, etc)

Boardwalk

Food + drink

Walking path

261 Sheridan Property

Demolish

Food + Drink

Patron use
(restroom, lockers, etc)

Program +
rental space



Elder Lane + Centennial

Community Comments

PLEASE LEAVE YOUR STICKY NOTE WITH NAME HERE



Dog Beach + Park

Committee Information

The Winnetka Park District board established the Dog Beach + Dog Park Advisory Committee of two board members and five residents.

Lakefront + off-beach amenities for dog owners are currently in planning stages.

» Year-round off-leash dog beach

proposed + under development at south end of Tower Road Beach, near Village pier

» Seasonal off-leash dog beach

proposed at Elder Lane + Centennial Beach

» Off-leash + off-beach dog park

proposed location at south side of Willow Road, on Village municipal lot east of municipal building

